


Site Plan Of Smt. Asha Devi P.G. College At Khasra No. Old 828/875/1/2,
 New 946/4 & Old 946/2 New 1560/946, 1561/946, 1562/946
 Karjo Road Patan, Teh.- Neem Ka Thana, Distt- Sikar (Raj)

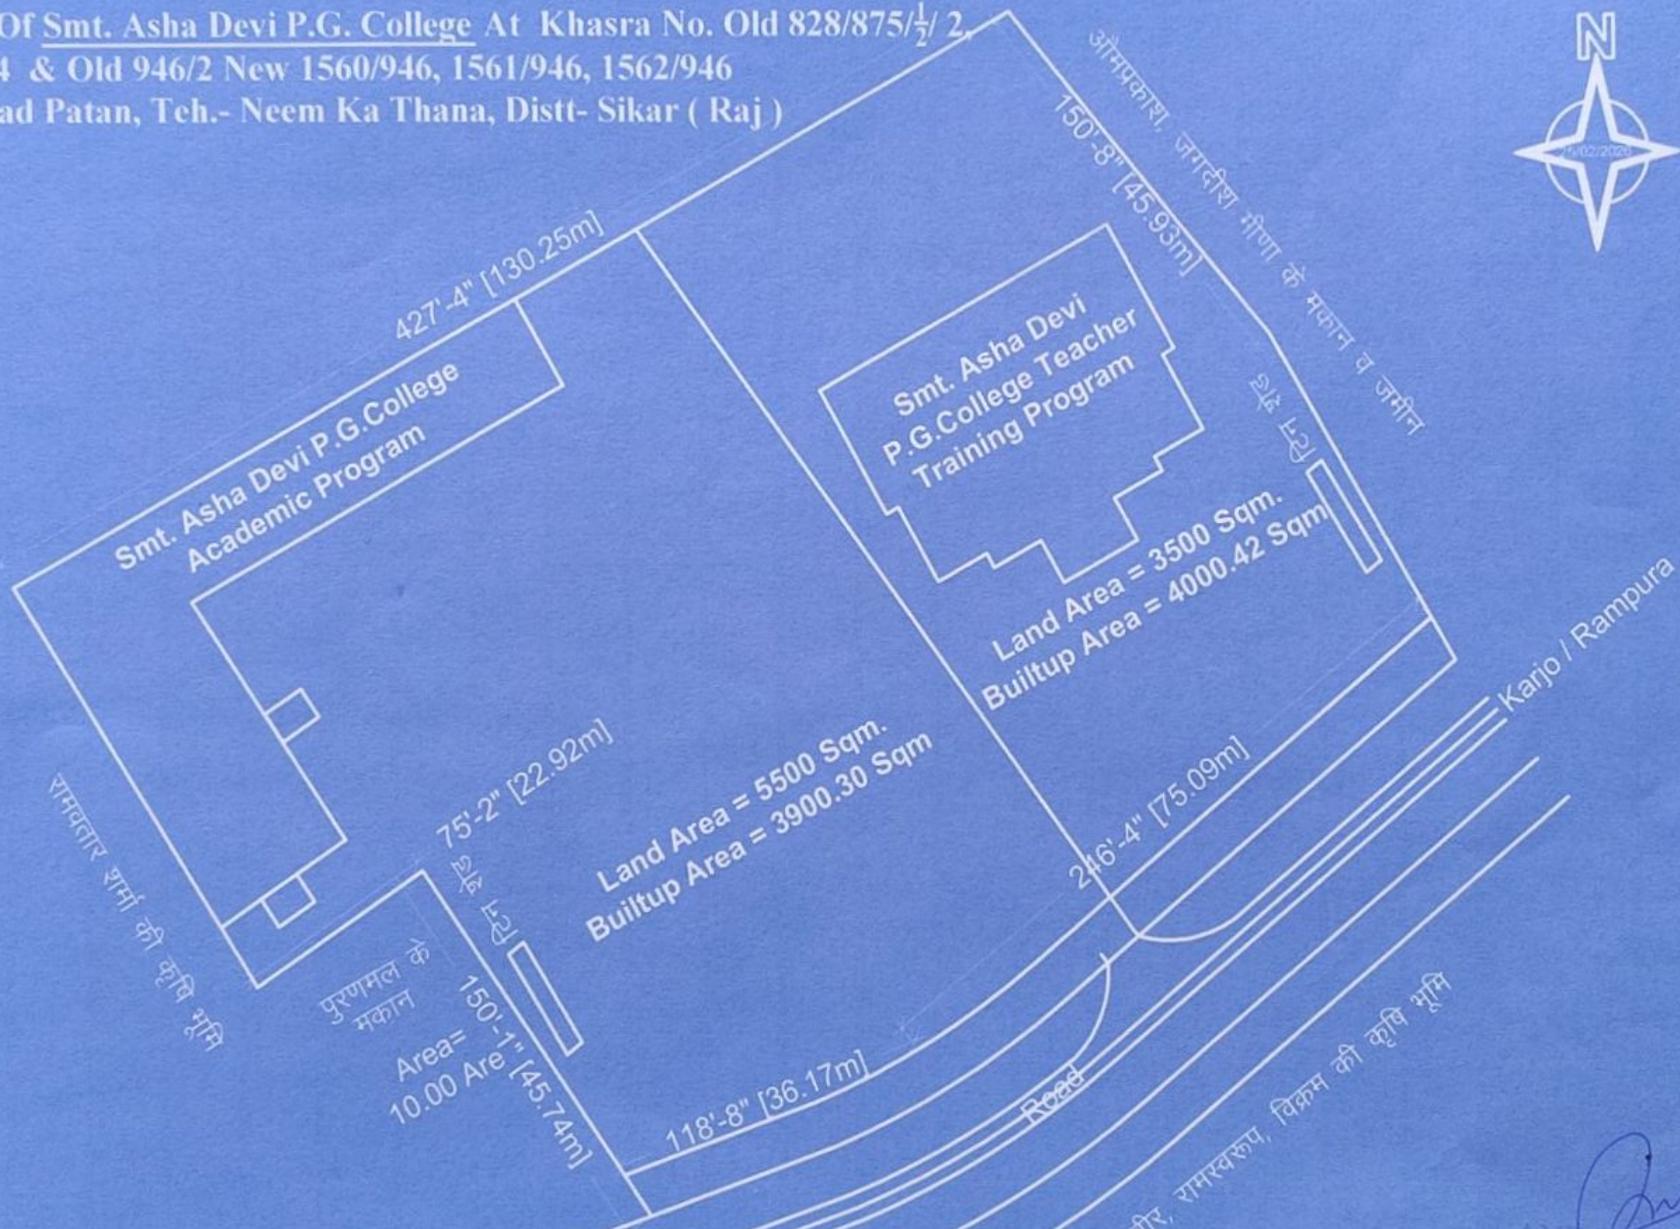

Total Land Area=
0.90 Hec. (9000 Sqm.)

Patan **SECRETARY**
 Asha Devi Shiksha Sansthan
 Kotra Neem Ka Thana (Sikar);

23-2-20
सहायक अभियन्ता
 स। नं० वि० उप खण्ड
 नीमकाथाना कोड नं० 065004

कनिष्ठ अभियन्ता
 स. नि. वि उपखण्ड
 नीमकाथाना

ANIL KUMAR MARWAL
 CIVIL ENGINEER
 Reg. No. M.S. (B.P.C.)/2012/T-1
 (Registered Civil Engineer)

Drawn By :-
 Anil Kumar Marwal